


# West Dowling Phase II - C St to Minnesota Dr

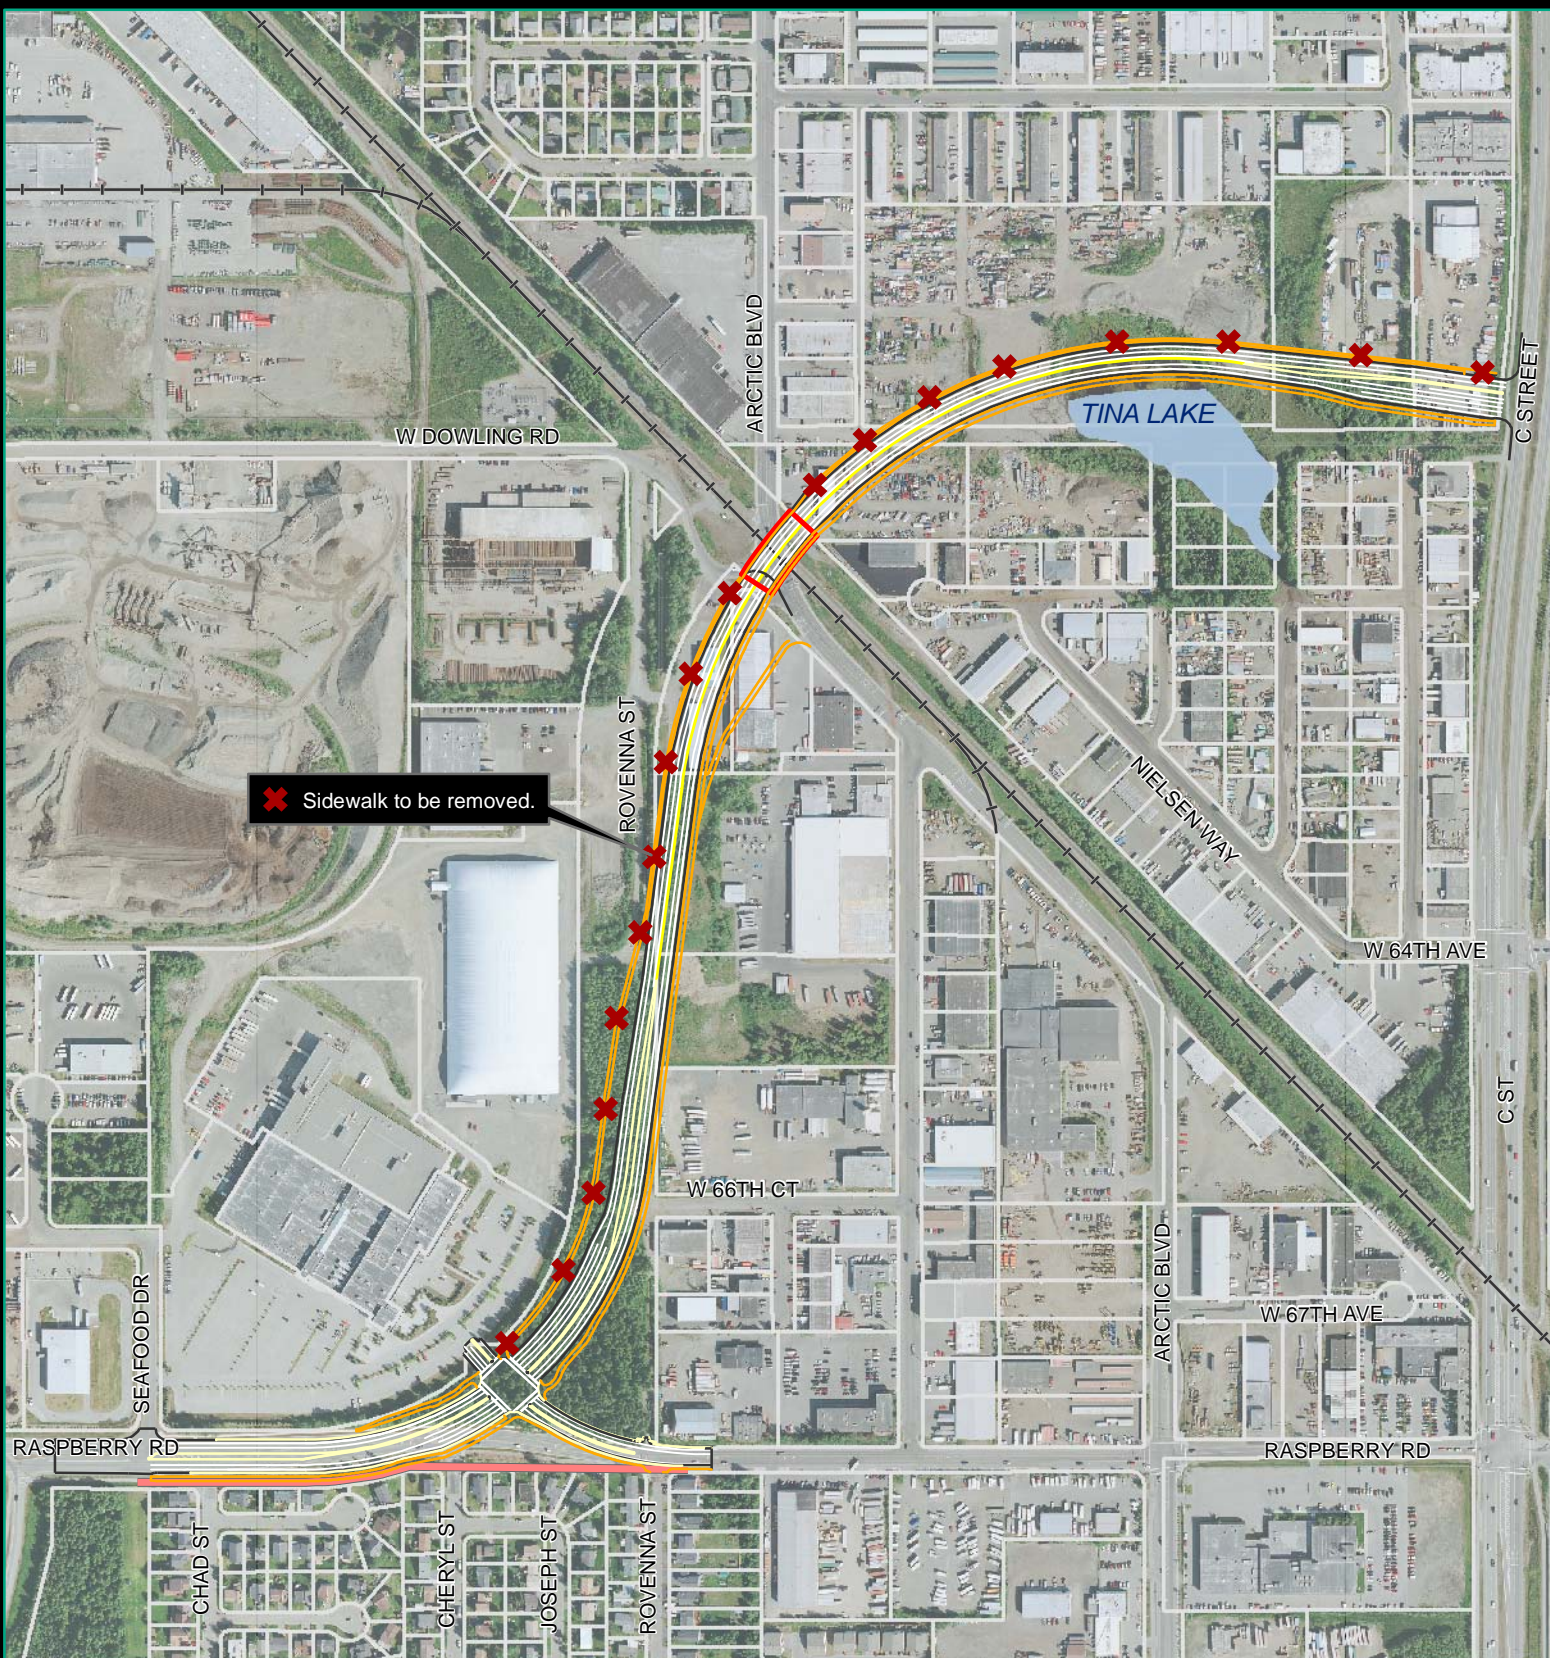

✗ Sidewalk to be removed.

- Legend**
- Pathway
  - Median
  - Lane Markings
  - Surface Pavement
  - Bridge
  - Curb
  - Noise Wall
  - Alaska Railroad
  - Tina Lake
  - Parcel Boundaries

Data Sources: HDR  
 Author: HDR Alaska, Inc.  
 Date: 07 July 2010

## Proposed Alignment

0 250 500 Feet



This map represents a conceptual level of utility, detail, and accuracy. The information displayed here is for planning purposes only.

